


Sheet Size: 30x42
Drawing Name: S:\Project\Onondaga_Co\Hopkins Park Field Design\03 Field Design\03 Field Design\03 Field Design.dwg
Date last accessed: 4/3/2025 10:53 AM
Date last plotted: 5/6/2025 10:53 AM
Plotted By: Jeffery Bush

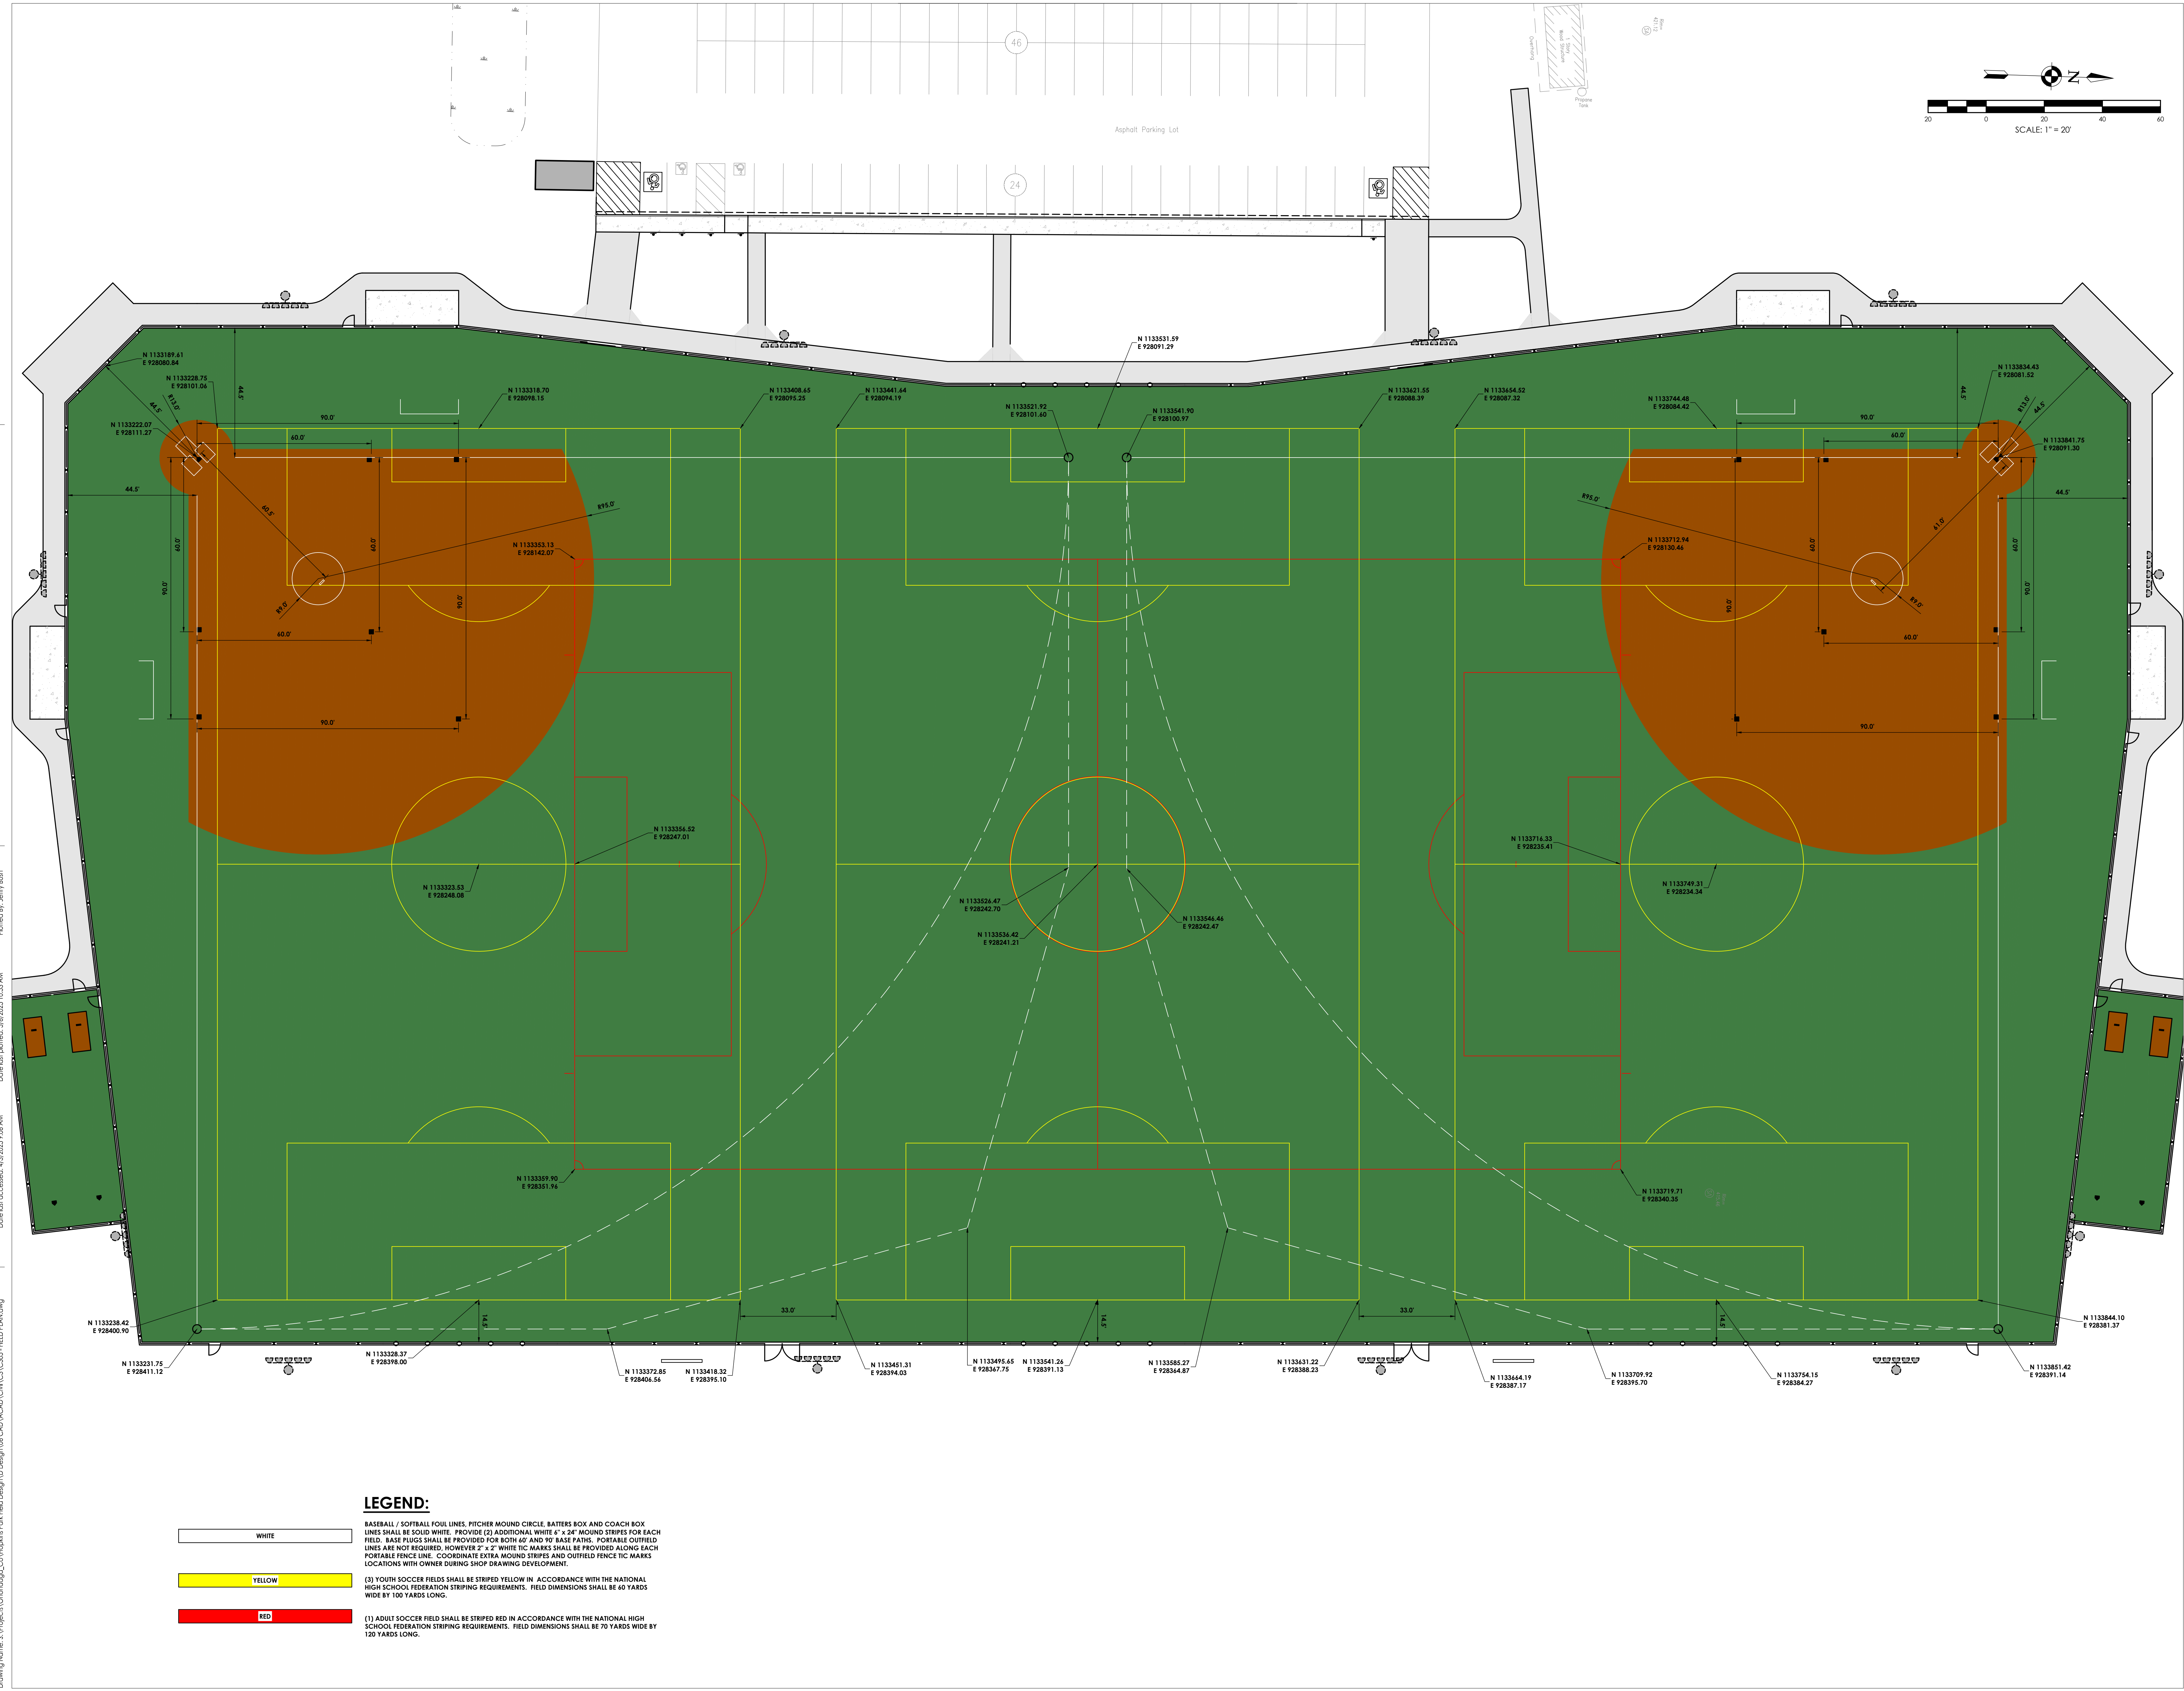

LEGEND:

BASEBALL / SOFTBALL FOUL LINES, PITCHER MOUND CIRCLE, BATTERS BOX AND COACH BOX LINES SHALL BE SOLID WHITE. PROVIDE (2) ADDITIONAL WHITE 6" x 24" MOUND STRIPES FOR EACH FIELD. BASE PLUGS SHALL BE PROVIDED FOR BOTH 60' AND 90' BASE PATHS. PORTABLE OUTFIELD LINES ARE NOT REQUIRED. HOWEVER 2" x 2" WHITE TIC MARKS SHALL BE PROVIDED ALONG EACH PORTABLE FENCE LINE. COORDINATE EXTRA MOUND STRIPES AND OUTFIELD FENCE TIC MARKS LOCATIONS WITH OWNER DURING SHOP DRAWING DEVELOPMENT.

(3) YOUTH SOCCER FIELDS SHALL BE STRIPED YELLOW IN ACCORDANCE WITH THE NATIONAL HIGH SCHOOL FEDERATION STRIPING REQUIREMENTS. FIELD DIMENSIONS SHALL BE 60 YARDS WIDE BY 100 YARDS LONG.

(1) ADULT SOCCER FIELD SHALL BE STRIPED RED IN ACCORDANCE WITH THE NATIONAL HIGH SCHOOL FEDERATION STRIPING REQUIREMENTS. FIELD DIMENSIONS SHALL BE 70 YARDS WIDE BY 120 YARDS LONG.



PROJECT INFORMATION
Project Number: R24.15585.03
Client Name: ONONDAGA COUNTY PARKS
Project Name: HOPKINS ROAD PARK SPORTS FIELDS - PHASE 1
Project Address: 1451 HOPKINS ROAD, LIVERPOOL, NY 13088
PROJECT ISSUE & REVISION SCHEDULE
No. Date Description

PROFESSIONAL STAMPS



NEW YORK STATE PROFESSIONAL ENGINEER
JEFFERY BUSH
044561
11/30/2022

SHEET INFORMATION
Issue: 01/31/2025
Project Status: BID DOCUMENTS
Drawn By: JMB
Checked By: NG
Drawing Title: FIELD MARKING AND DETAIL LAYOUT